



2 Panel Configuration

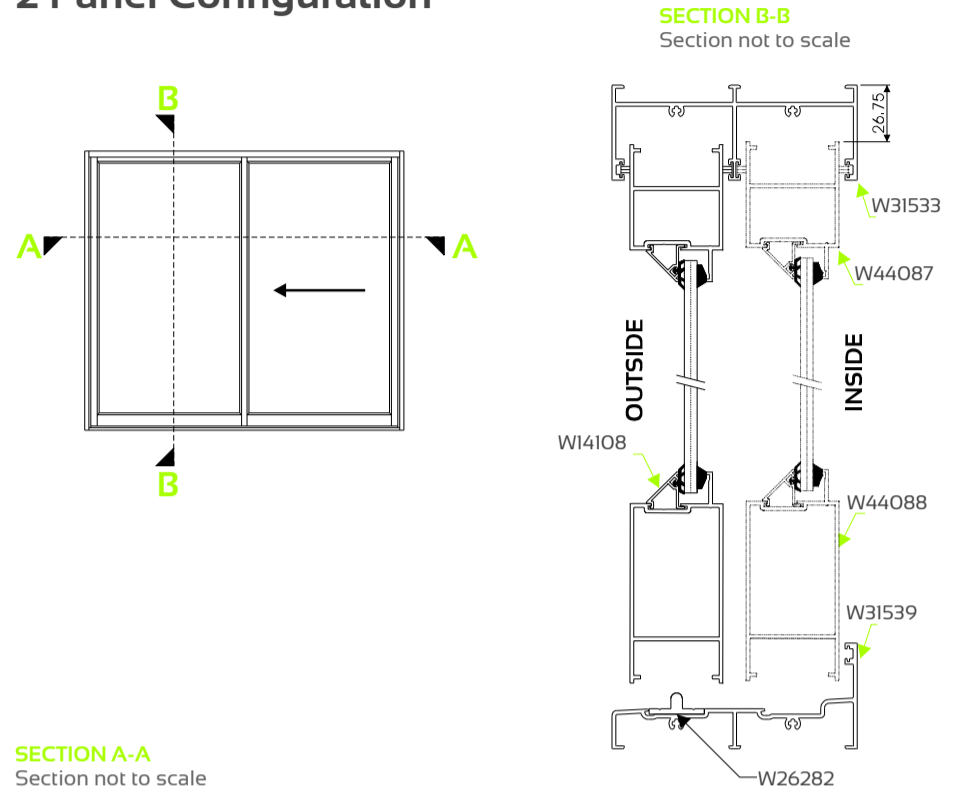


SECTION A-A
Section not to scale

3 Panel Multi Slide Configuration

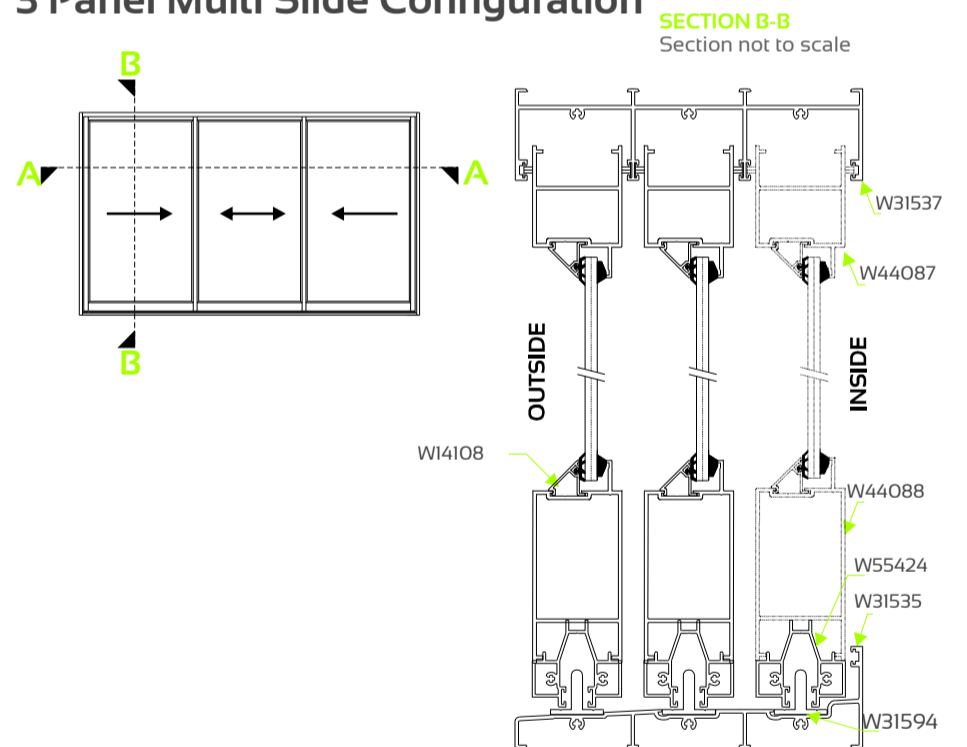

SECTION A-A
Section not to scale

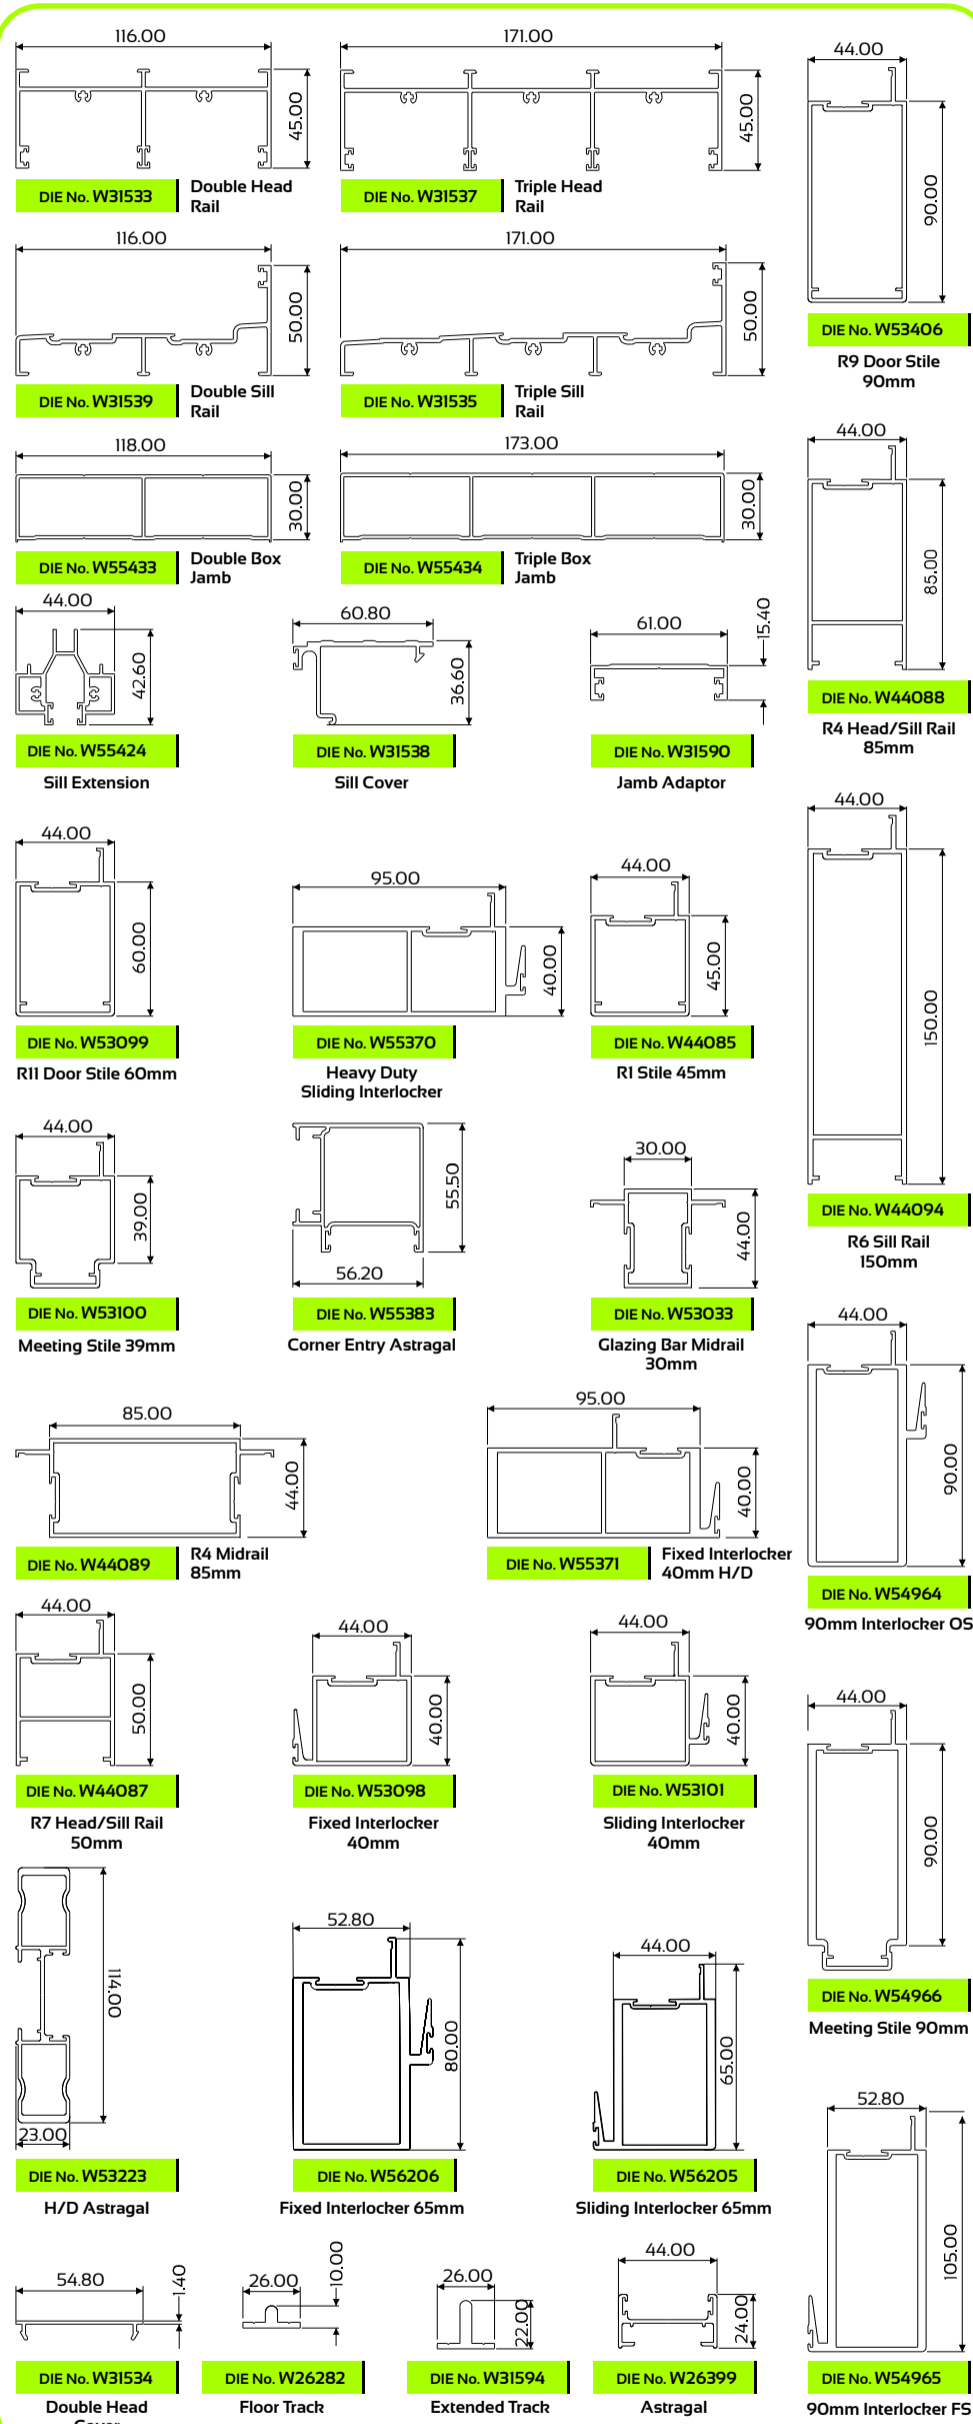

Disclaimer: The right to make alterations is reserved.

Please refer to system manual for additional information

© Copyright 2013, Wispeco (pty) Ltd.

July 2014